


Sample of clipped hedging

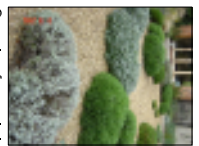

Sample of gravel planting
Incl: Lavendula, Salix
officinalis




Sample Betula utilis var.
"Jaquemonitii"



Pyracantha



Indian sandstone 100 x 100 sets

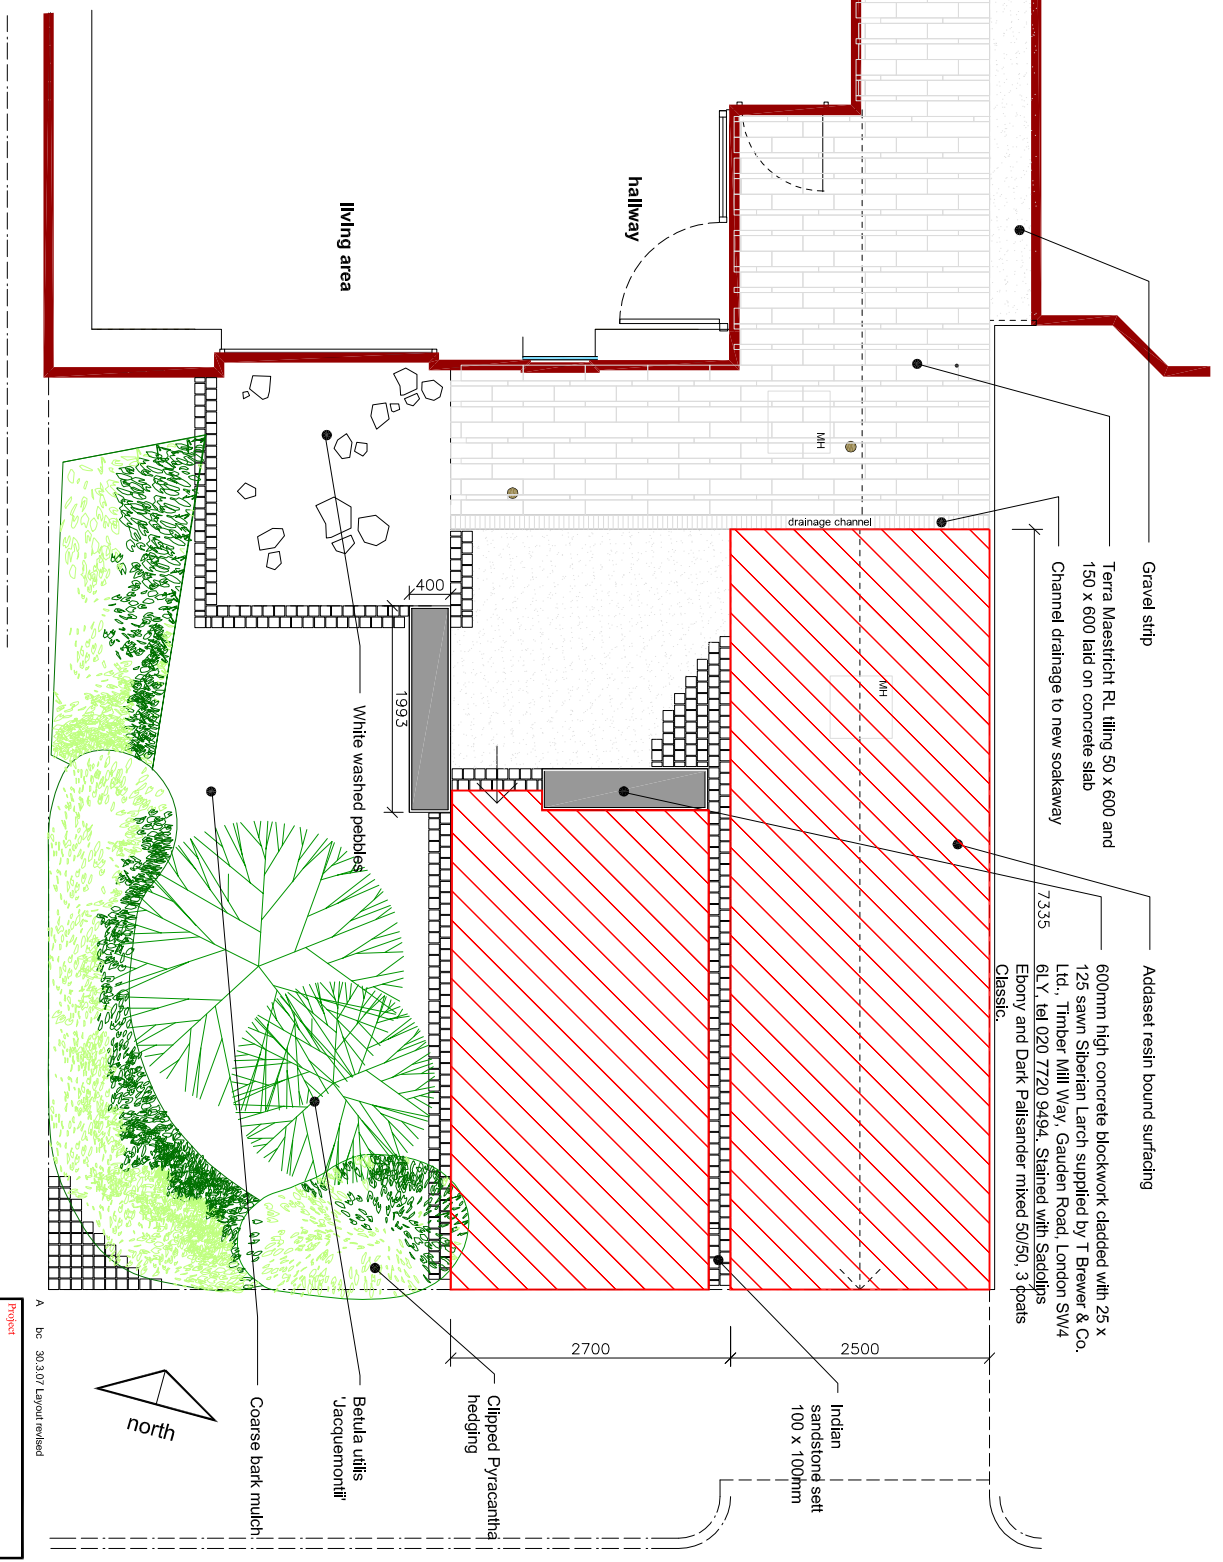

Gravel strip

Terra Maestricht RL tiling 50 x 600 and
150 x 600 laid on concrete slab
Channel drainage to new soakaway

Addaset resin bound surfacing
600mm high concrete blockwork clad with 25 x
125 sawn Siberian Larch supplied by T Brewer & Co.
Ltd., Timber Mill Way, Gauden Road, London SW4
6L Y, tel 020 7720 9494. Stained with Sadolips
Ebony and Dark Pallsander mixed 50/50, 3 coats
Classic.
7335

Indian
sandstone sett
100 x 100mm

Clipped Pyracantha
hedging

Betula utilis
"Jaquemonitii"

Coarse bark mulch

White washed pebbles

living area

hallway

drainage channel



A Bc 30.3/07 Layout revised

Project
TEMPLE SHEEN ROAD
Mrs Catherine Fox

Drawing
**PROPOSED FRONT
GARDEN**

Drawing Status:	FOR APPROVAL
Scale:	1:50
Drawn:	Feb 07
Checked:	Feb 07
Revised:	A
Drawing/Job No:	0604-01