


Sample of clipped hedging

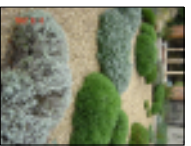

Sample of gravel planting  
Incl: Lavendula, Salix  
officinalis




Sample Betula utilis var.  
"Jaquemonitii"



Pyracantha



Indian sandstone 100 x 100 sets

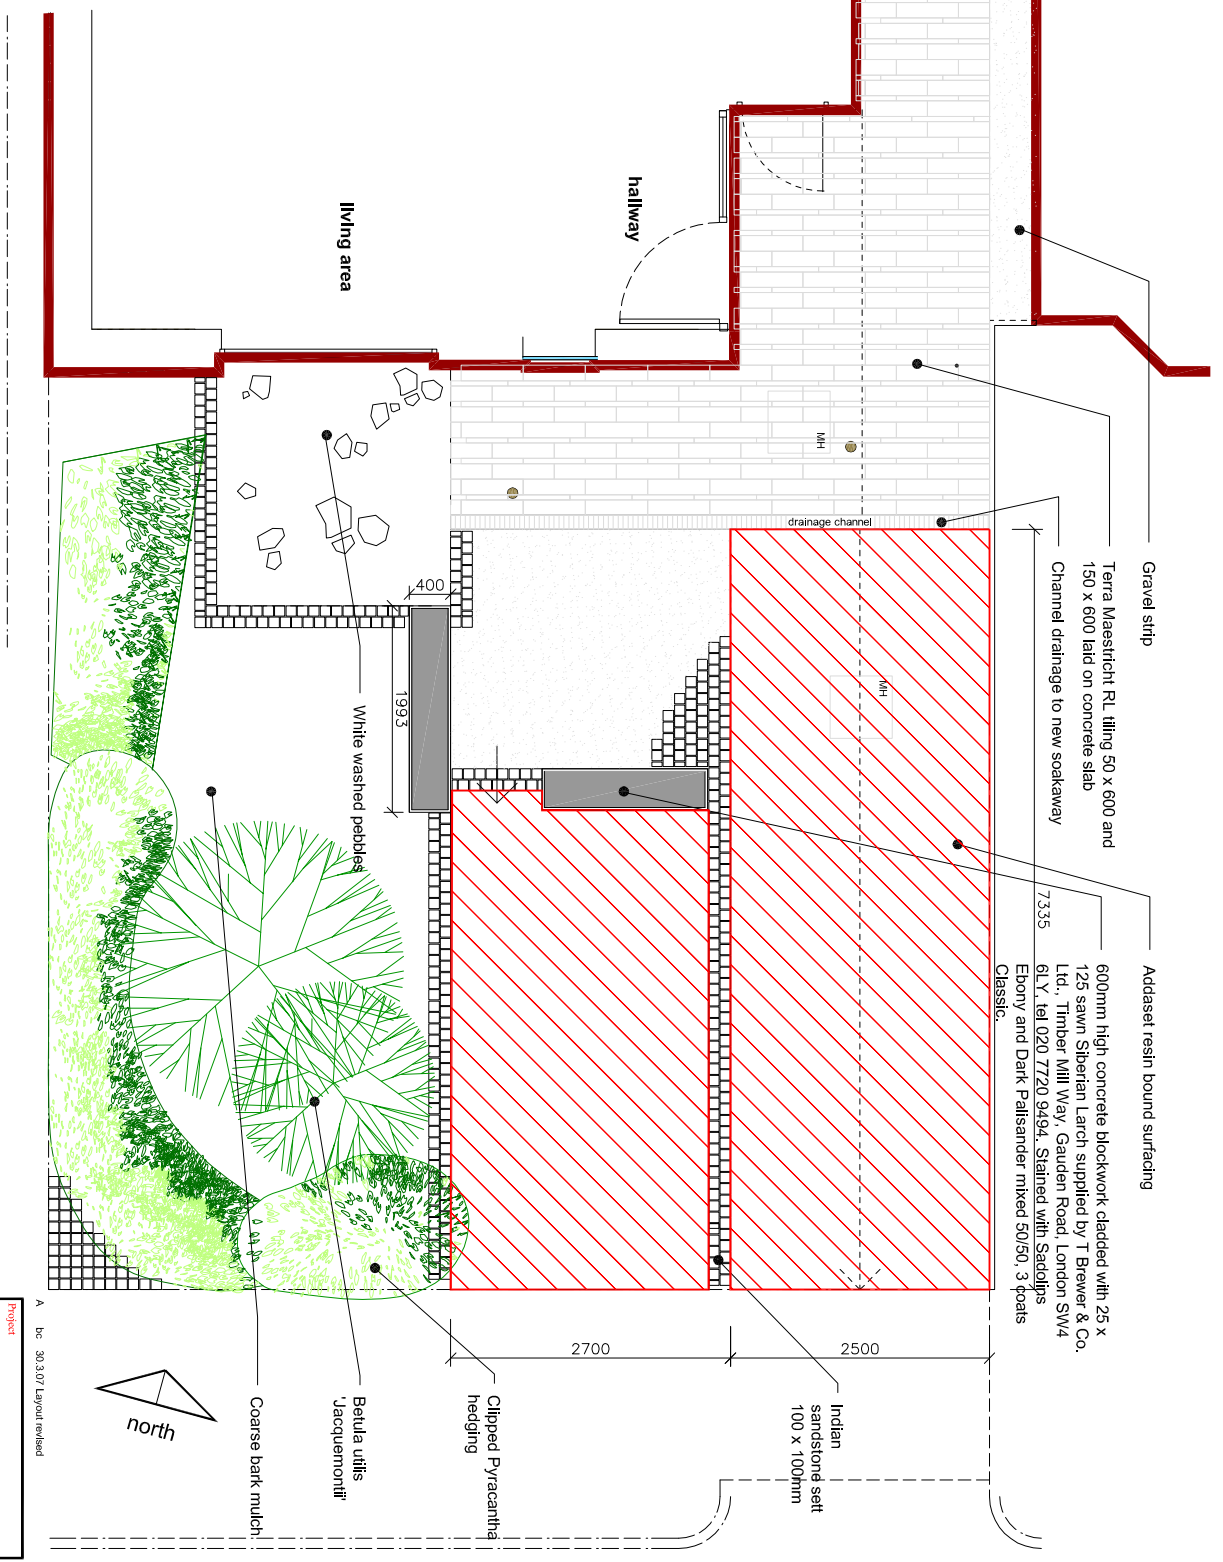

Gravel strip

Terra Maestricht RL tiling 50 x 600 and  
150 x 600 laid on concrete slab  
Channel drainage to new soakaway

600mm high concrete blockwork clad with 25 x  
125 sawn Siberian Larch supplied by T Brewer & Co.  
Ltd., Timber Mill Way, Gauden Road, London SW4  
6L Y, tel 020 7720 9494. Stained with Sadolips  
Ebony and Dark Pallsander mixed 50/50, 3 coats  
Classic.

Indian  
sandstone sett  
100 x 100mm

Clipped Pyracantha  
hedging

Betula utilis  
"Jaquemonitii"

Coarse bark mulch

White washed pebbles

living area

hallway

drainage channel



**PROPOSED FRONT GARDEN**

**TEMPLE SHEEN ROAD**  
Mrs Catherine Fox

Drawing Status:	FOR APPROVAL
Scale:	1:50
Drawn:	Feb 07
Checked:	Feb 07
Date:	Feb 07
Revision:	A
Drawing/Job No:	0604-01